



## TRAFFIC CONTROL NOTES:


- CLOSURE TO OCCUR BETWEEN 9 AM AND 3 PM DAILY AS NEEDED.
- 2. CONTRACTOR TO REMOVE THE SIGNAGE DAILY.
- 3. DRUM SPACING: 35' OC FOR TAPERS AND 70' OTHERWISE 4. BUFFER LENGTH: 132'
- 5. TAPER LENGTH: 245'
- 6. SIGN SPACING (NORTH): 350', (SOUTH): 450'
- 7. SIGNAGE BASED ON MDOT MAINTAINING TRAFFIC TYPICAL M0240a.

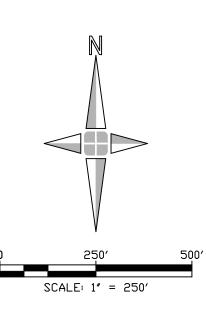

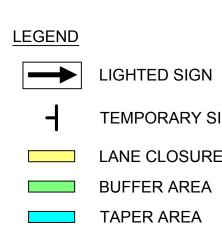

TEMPORARY SIGN LANE CLOSURE AREA **BUFFER AREA** 

TAPER AREA

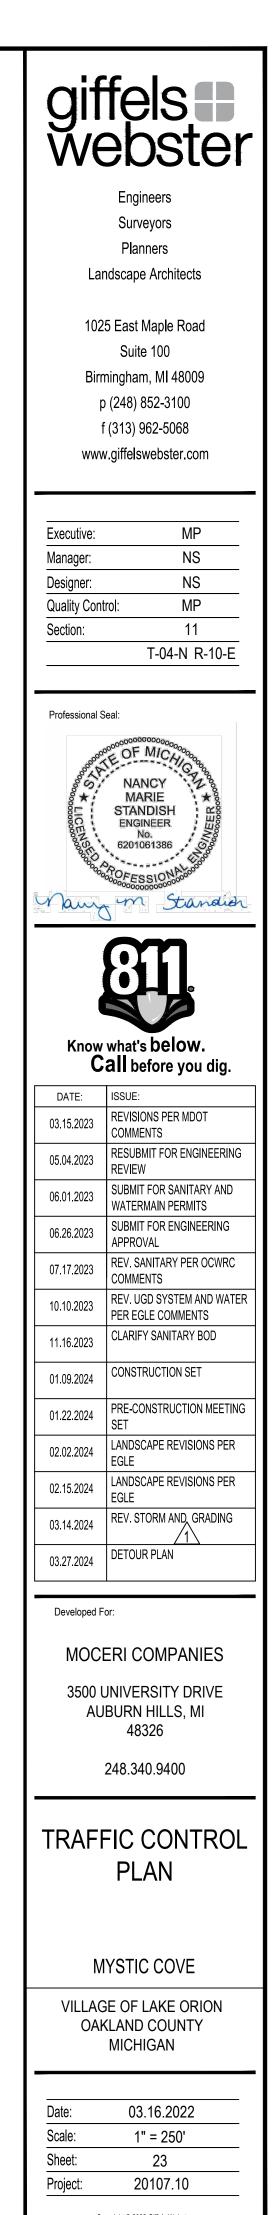

Copyright © 2022 Giffels Webster. No reproduction shall be made without the prior written consent of Giffels Webster.